

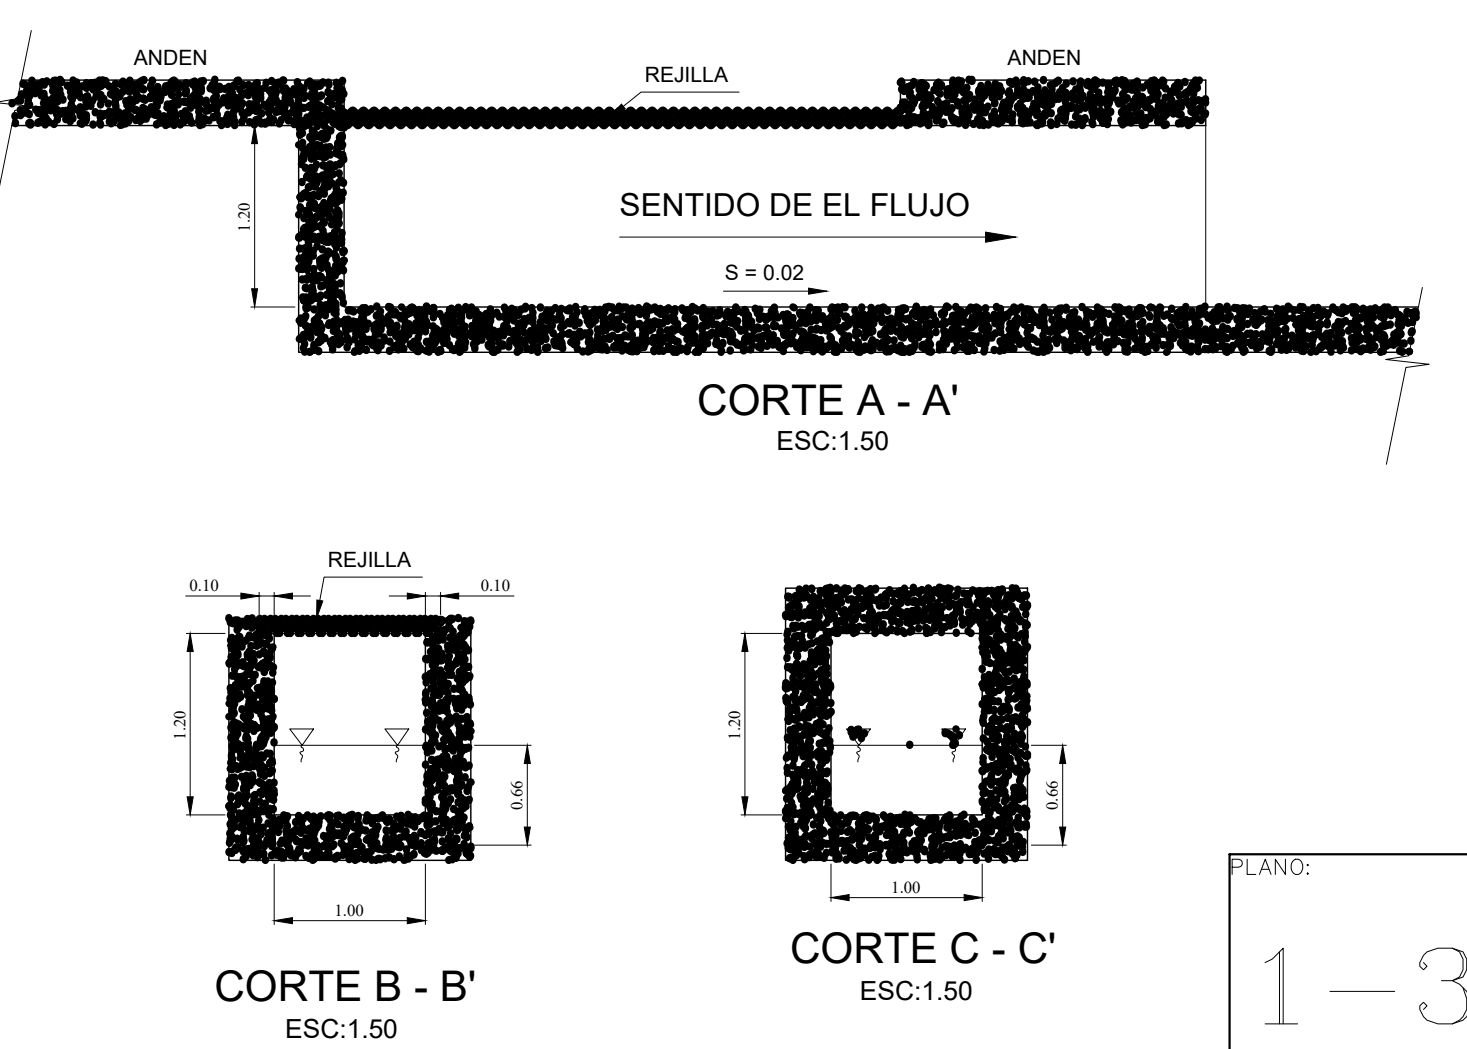
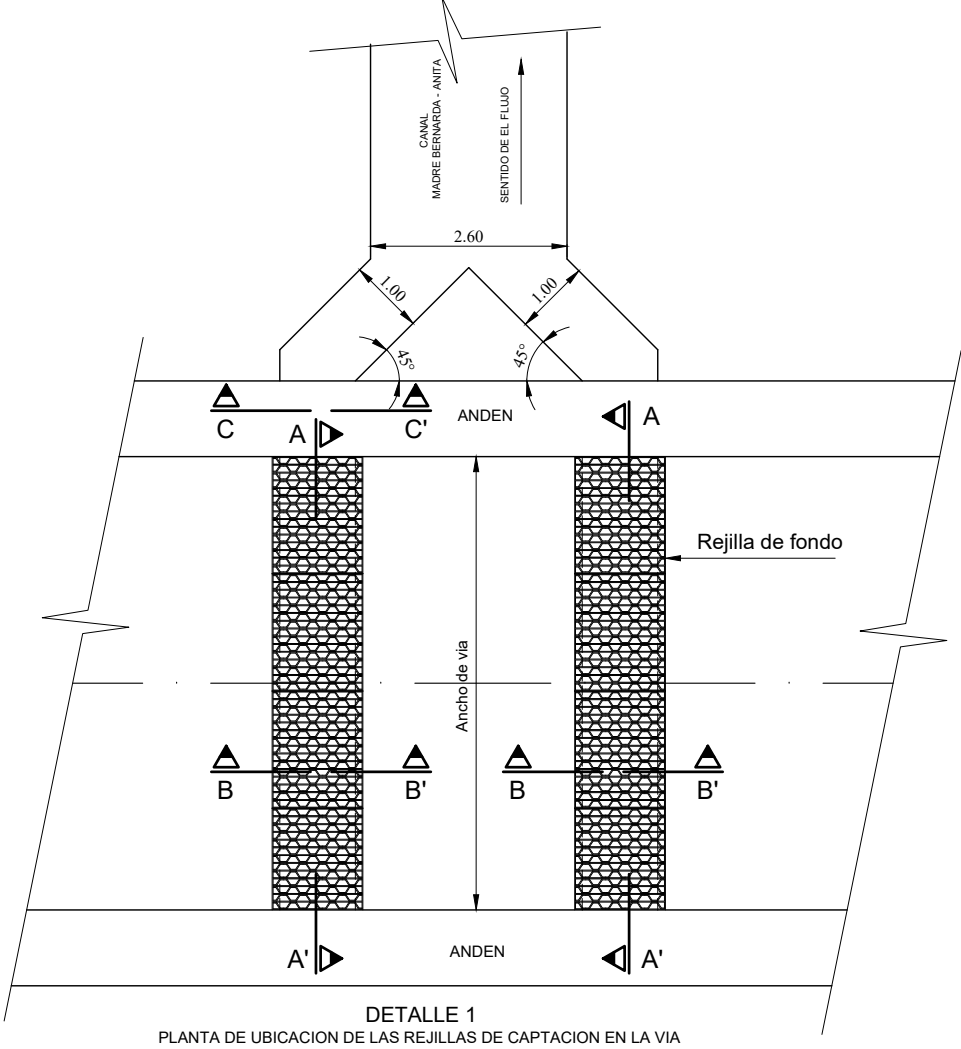


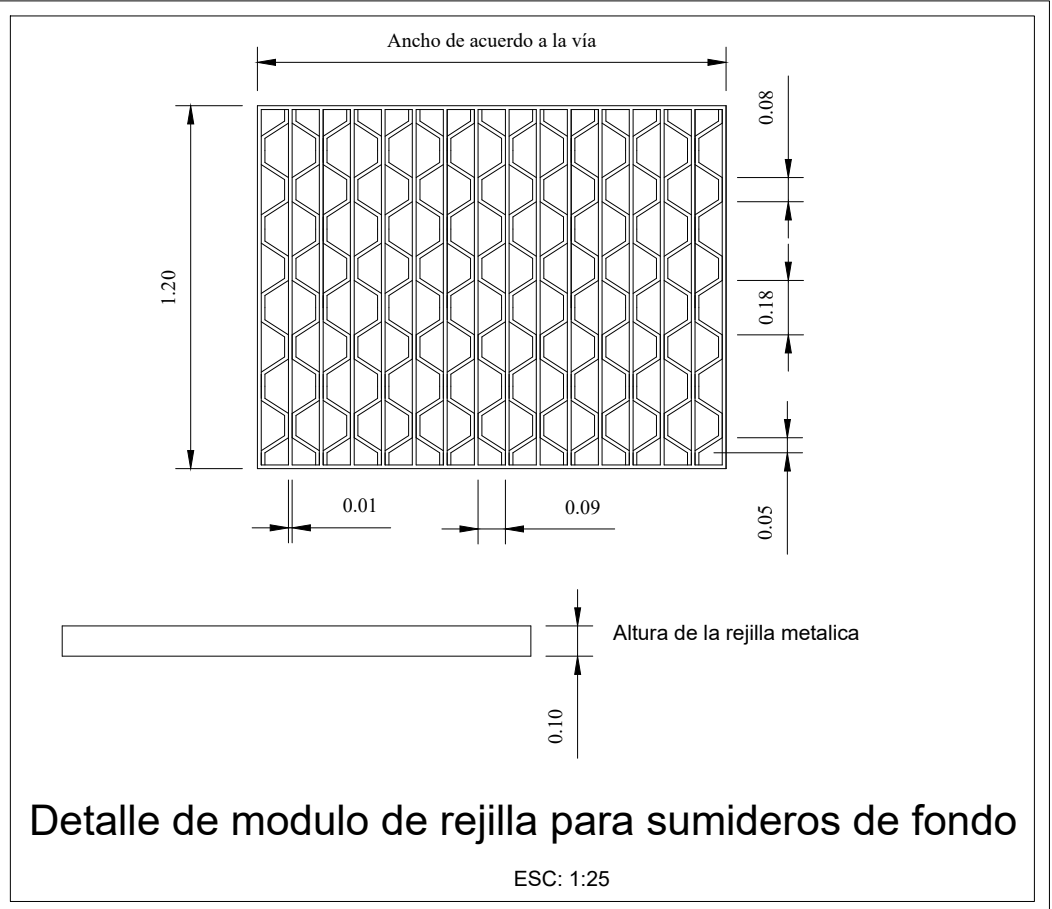

ELEMENTOS DE LAS CURVAS						
CURVAS	DEFLEXION	RADIO (m)	GRADO	CUERDA (m)	ABSCISA PC	ABSCISA PT
C1	79°	30	11° 17' 8.57"	5.90	K0 + 041.64	K0 + 082.94
C2	53°	10	10° 36' 00"	1.85	K0 + 257.77	K0 + 267.02
C3	86°	10	12° 17' 8.57"	2.14	K0 + 280.97	K0 + 295.95
C4	73°	4	10° 25' 42.86"	0.73	K0 + 001.85	K0 + 006.96
C5	73°	10	10° 25' 42.86"	1.82	K0 + 022.36	K0 + 035.10

NOTAS	
LOS ESPESORES DE LAS ESTRUCTURAS DE DRENAJE Y LOS ACEROS DE REFUERZO VERLOS EN LOS PLANOS ESTRUCTURALES	
LAS MEDIDAS ESTAN EXPRESADAS EN METROS	
LA PENDIENTE DEL FONDO DE LOS BOX CULVERTS IGUAL A LA PENDIENTE DEL FONDO DE LOS CANALES	

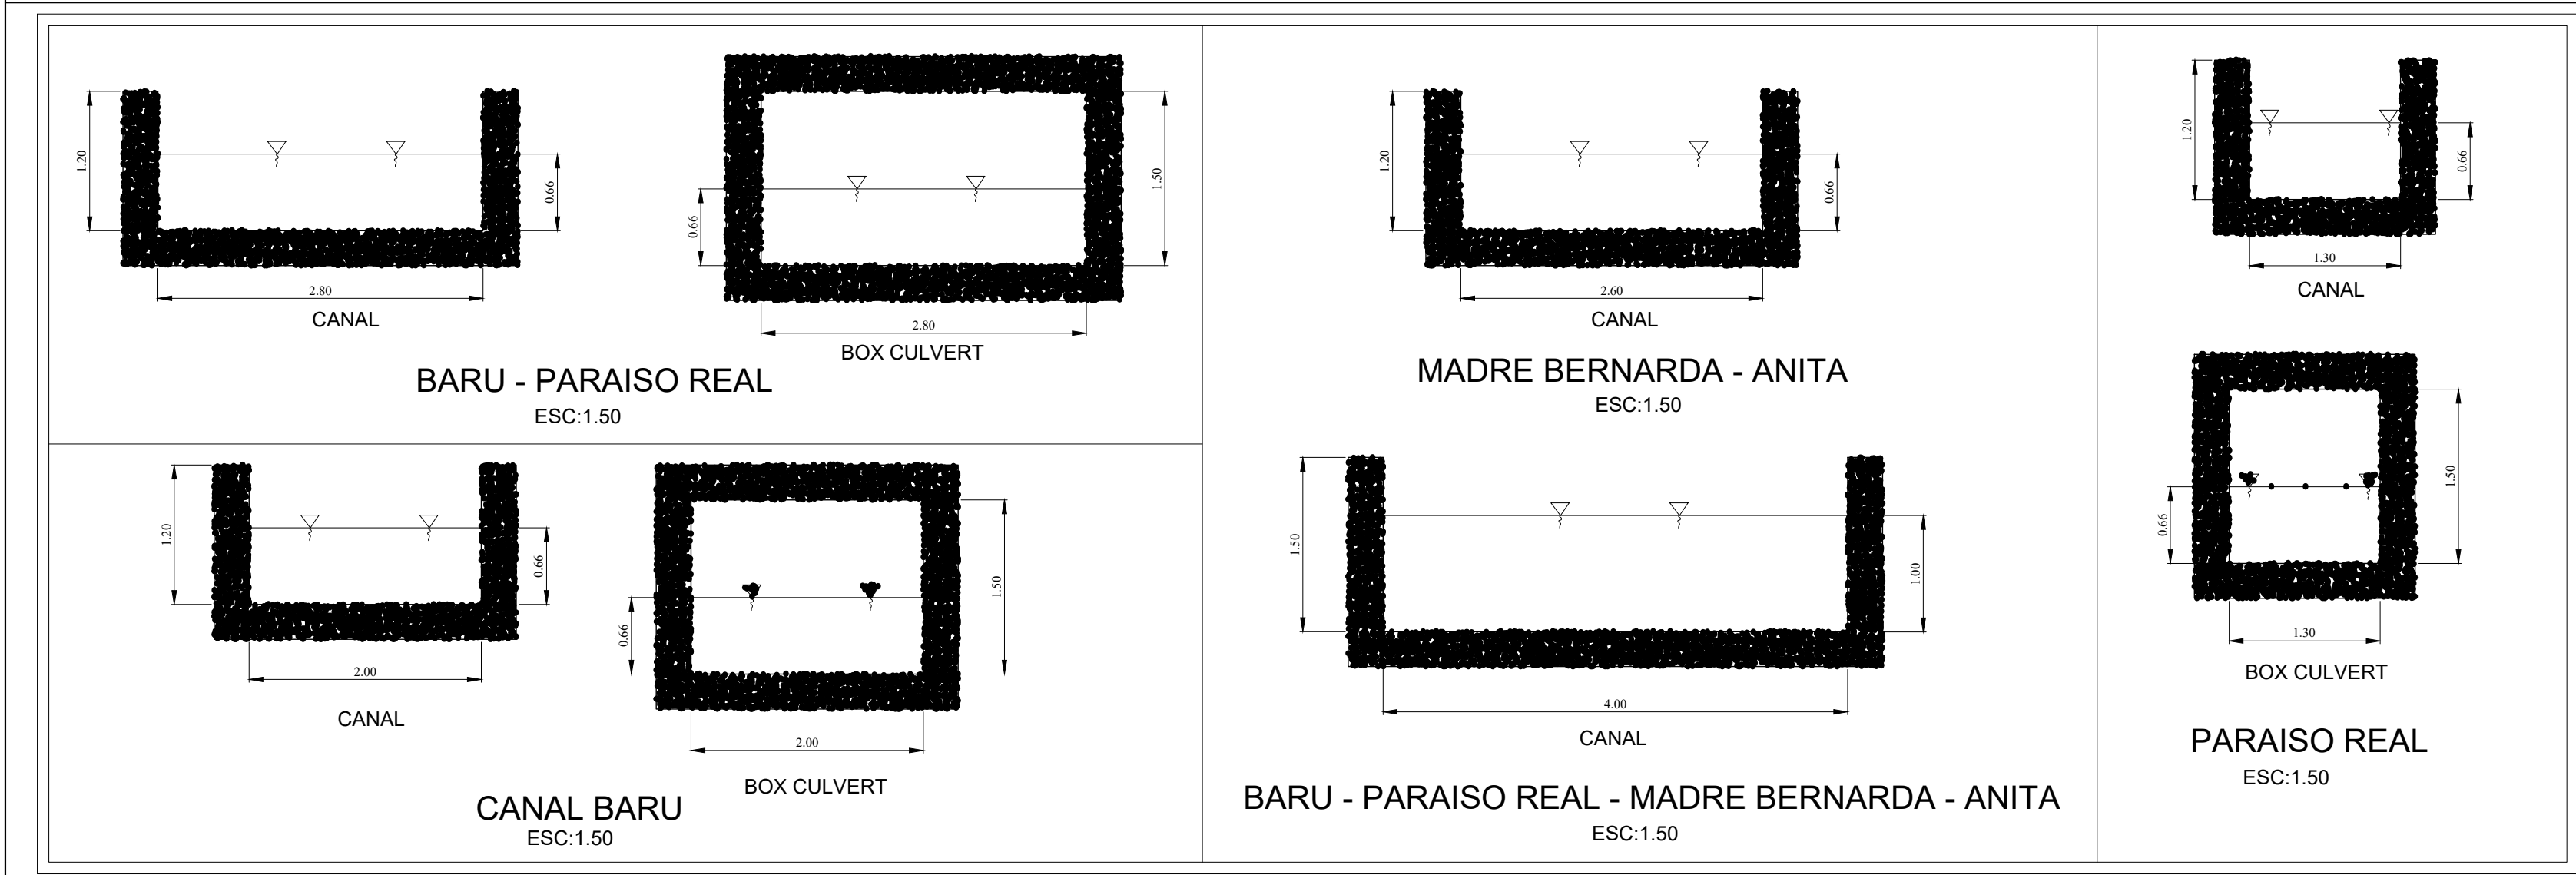

	INGUETO Y CIA LTDA INGENIEROS CONSULTORES	DISEÑO:	APROBÓ:	MODIFICACIONES	PROYECTO:	CONTENIDO:	ESCALA : 1 : 750				
		Ing. Edwin Martínez Padilla	APROBÓ:					No.	Fecha	Descripción	Aprobó:
		REVISÓ:	DIBUJÓ:					01			
		Ing. Alfonso Arrieta Pastrana	Del. Jeydebert Marrugo Acuña					02			
								03			
								04			
								05			
								06			
								07			
		LEVANTAMIENTO PROVIDENCIA						DRENAJES PLUVIALES PRINCIPALES SECTOR PROVIDENCIA		FECHA : Julio de 2006	
							PLANO No. : D 01 de 01				